
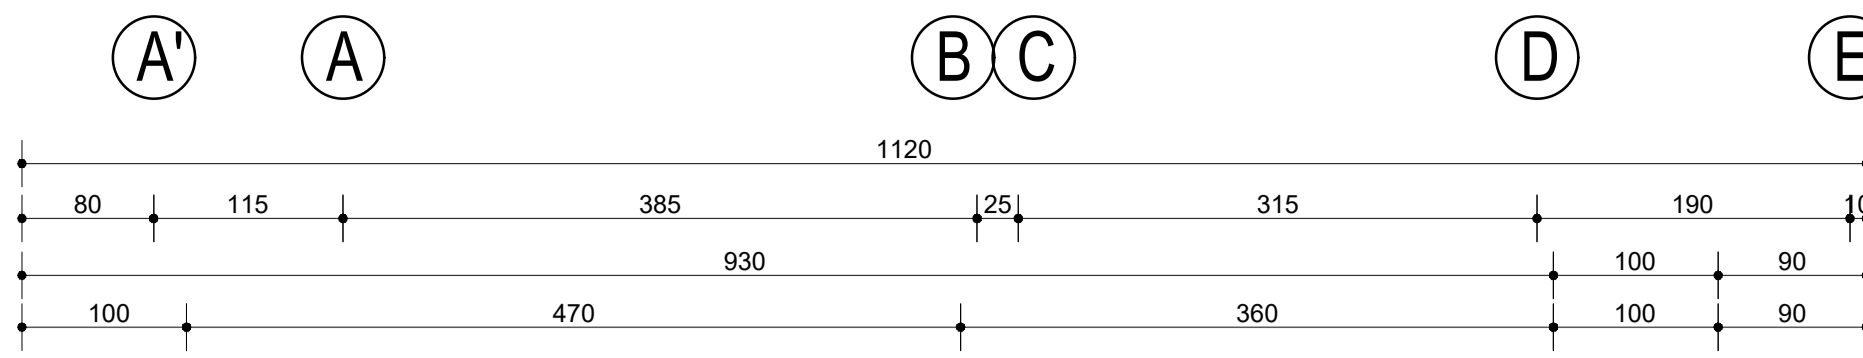


KUZEY

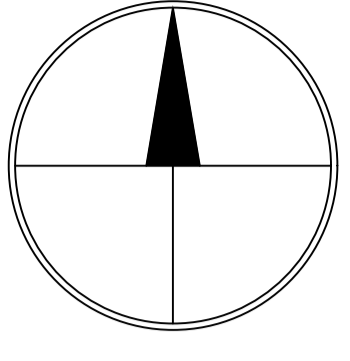

YOL
-0.40

YATIK BORDÜR
-0.76

BODRUM OTOPARK

OTOPARK GİRİŞİ

YOL
-0.17

KALDIRIM
±0.00

DÜKKAN 1
A:50 m²
±0.00 1

DÜKKAN 2
A:56 m²
±0.00 1

DÜKKAN 3
A:38 m²
±0.00 1


DÜKKAN 4
A:56 m²
±0.00 1

DÜKKAN 5
A:50 m²
±0.00 1

APT GİRİŞİ

bağçe duvarı h: 90 cm

bağçe duvarı h: 90 cm

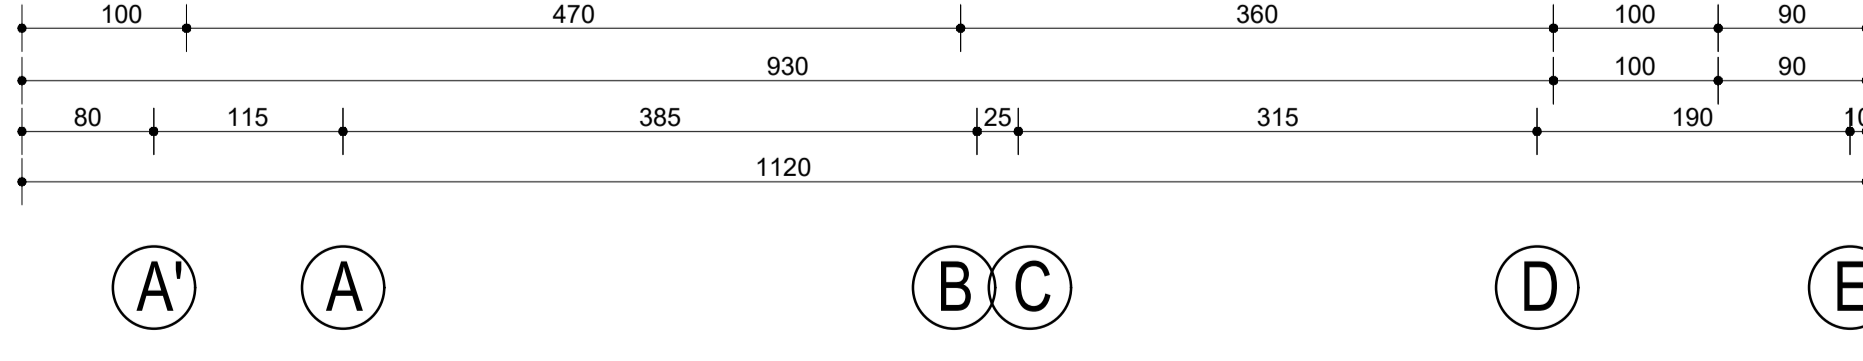

ZEMİN (DÜKKAN) KAT PLANI ÖLÇEK: 1/50

- 1
- 2
- 3
- 4
- 5
- 6
- 7
- 8
- 9
- 10
- 11
- 12
- 13
- 14
- 15
- 16

- 1
- 2
- 3
- 4
- 5
- 6
- 7
- 8
- 9
- 10
- 11
- 12
- 13
- 14
- 15
- 16

